




EXISTING JET BOAT DOCKS  
PROPOSED FOR TRANSIENT

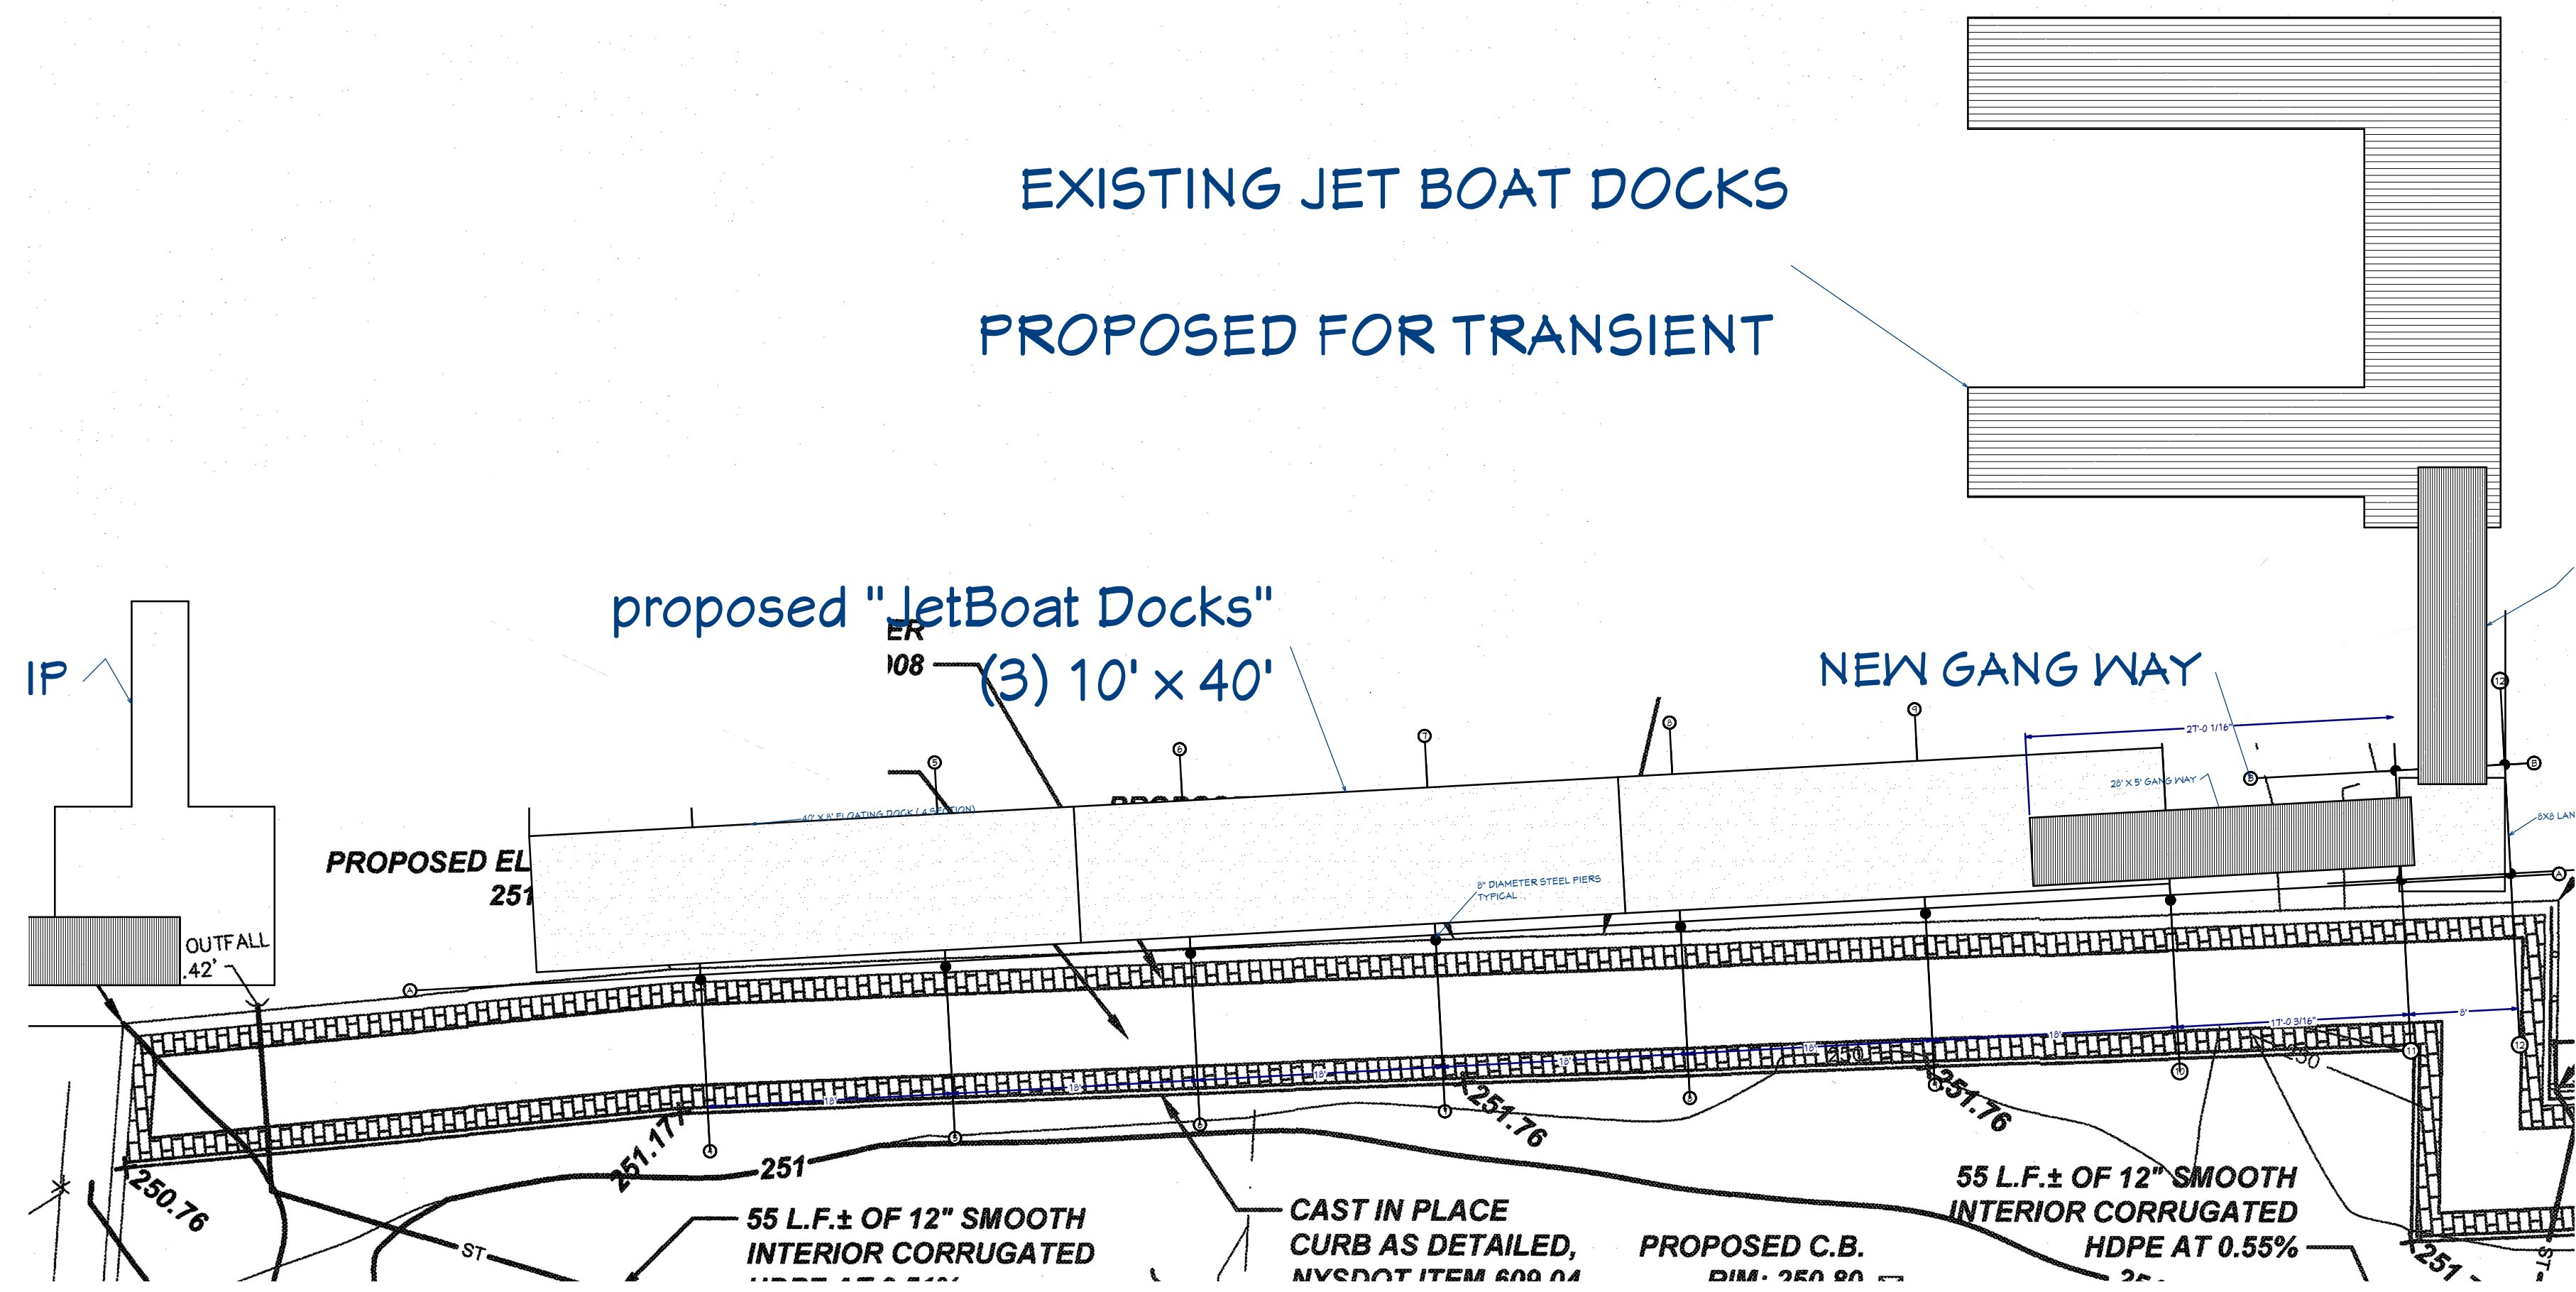

3 PROPOSED DOCK  
SCALE: 1/10" = 1'-0"

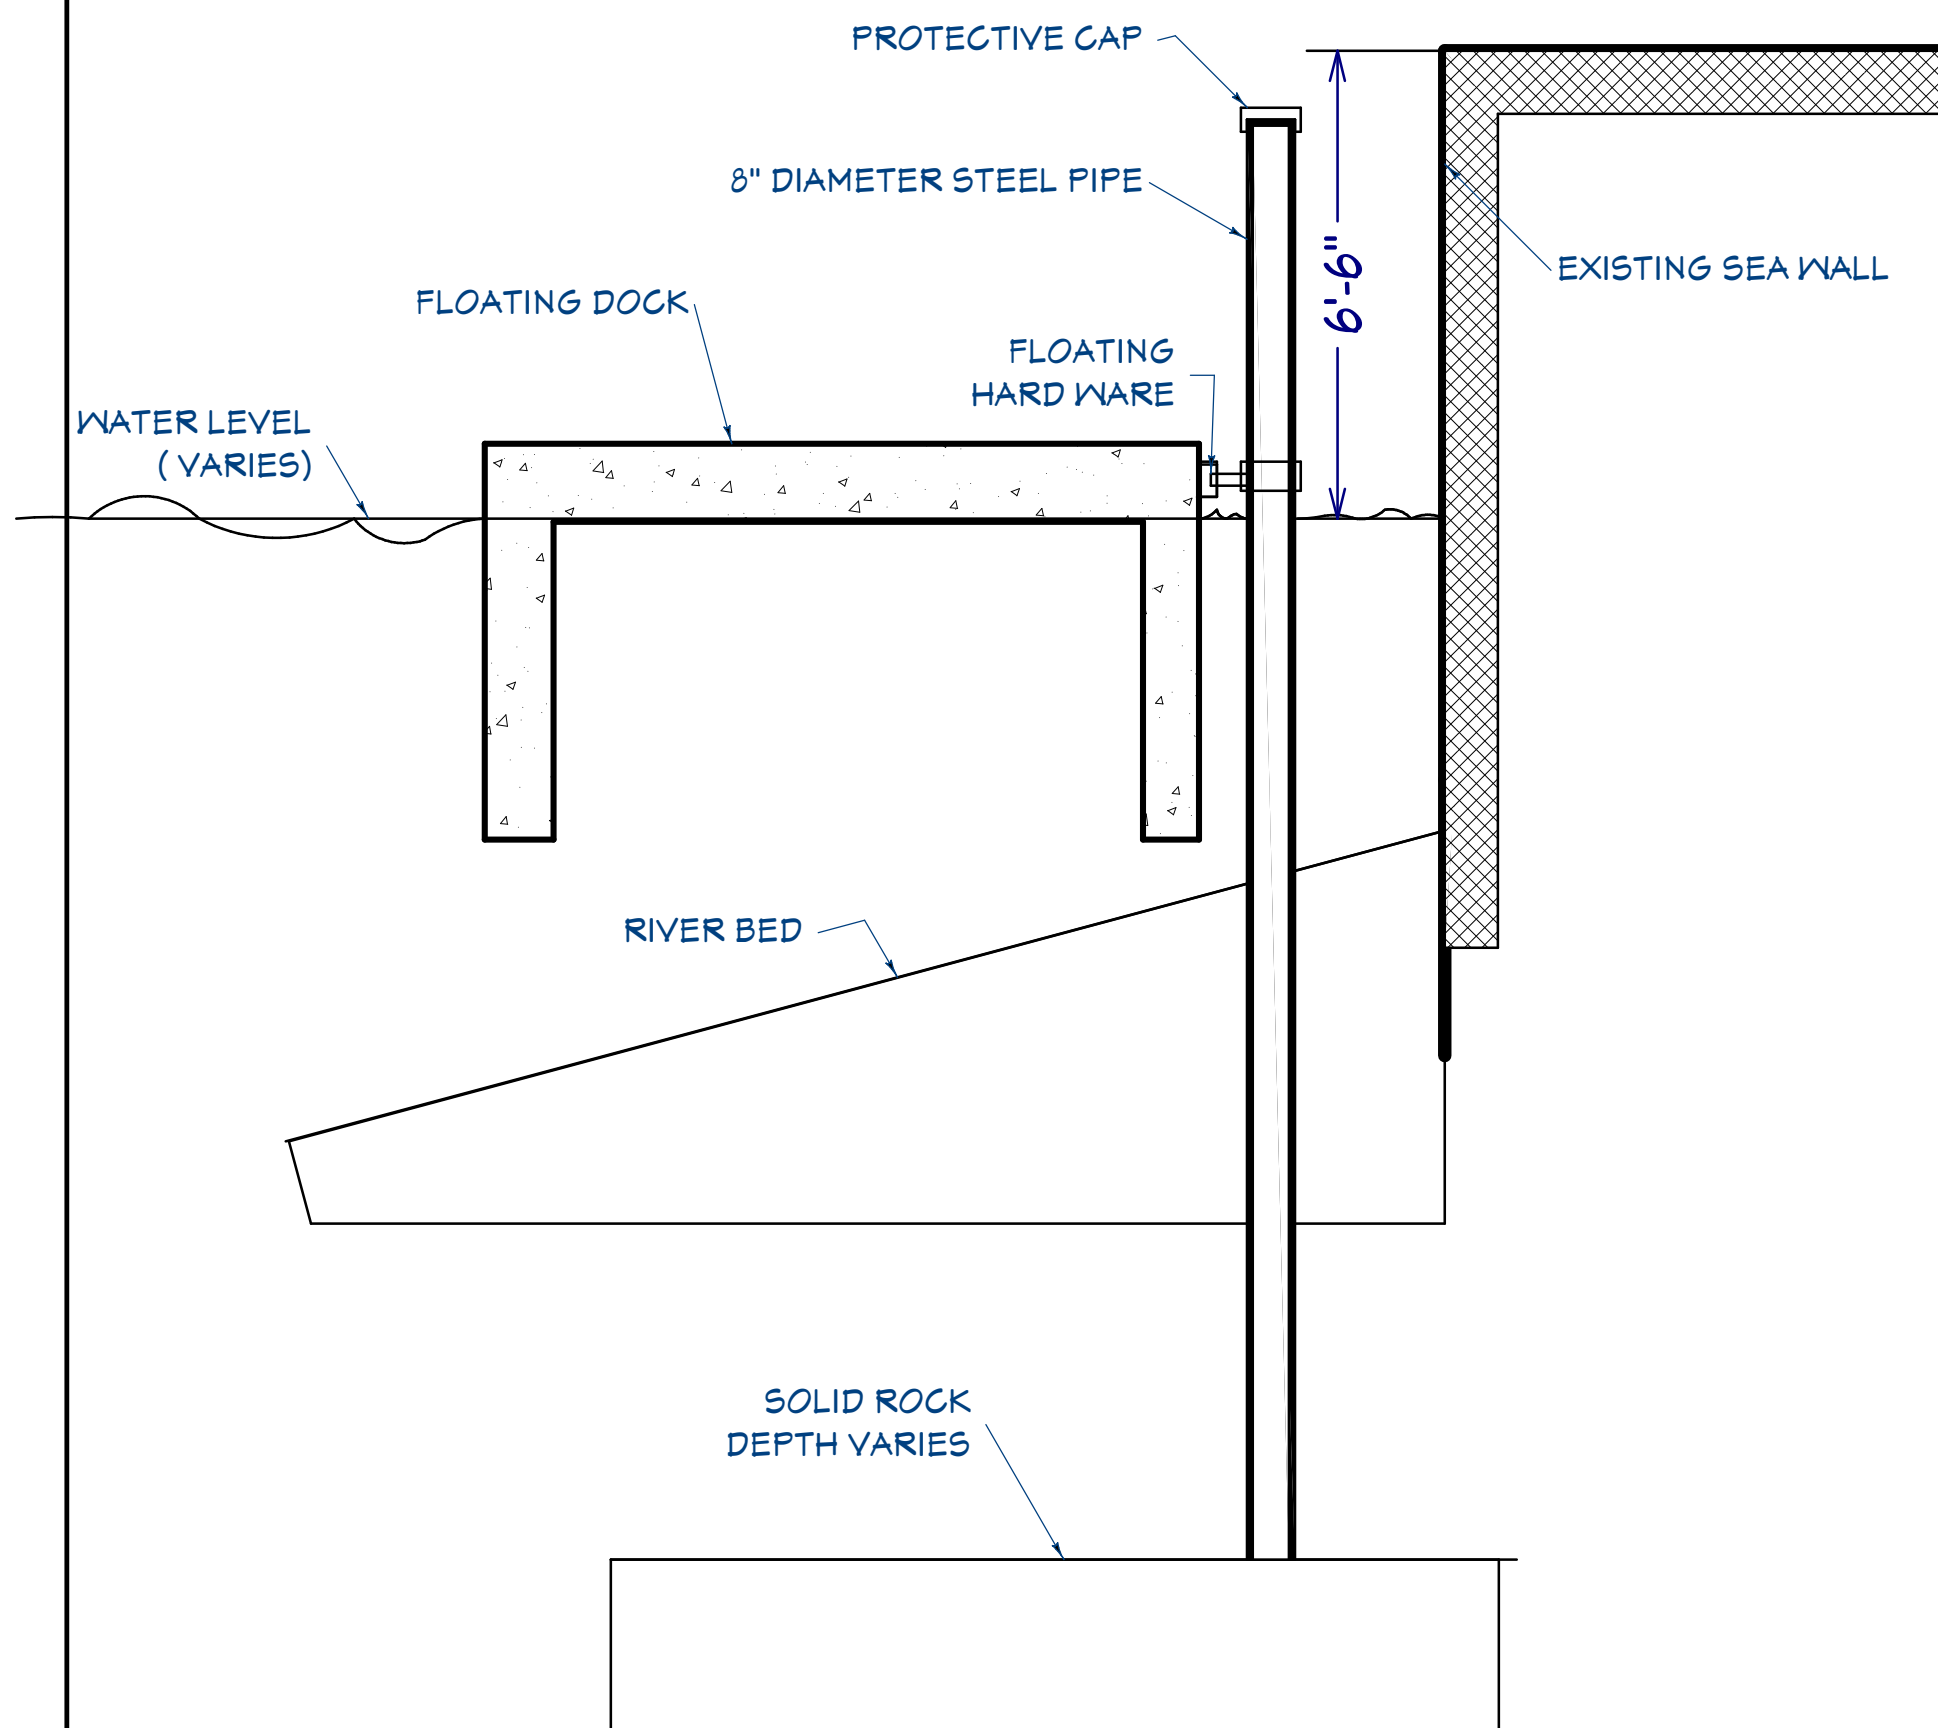

2 PILING SECTION  
SCALE: 1/2" = 1'-0"

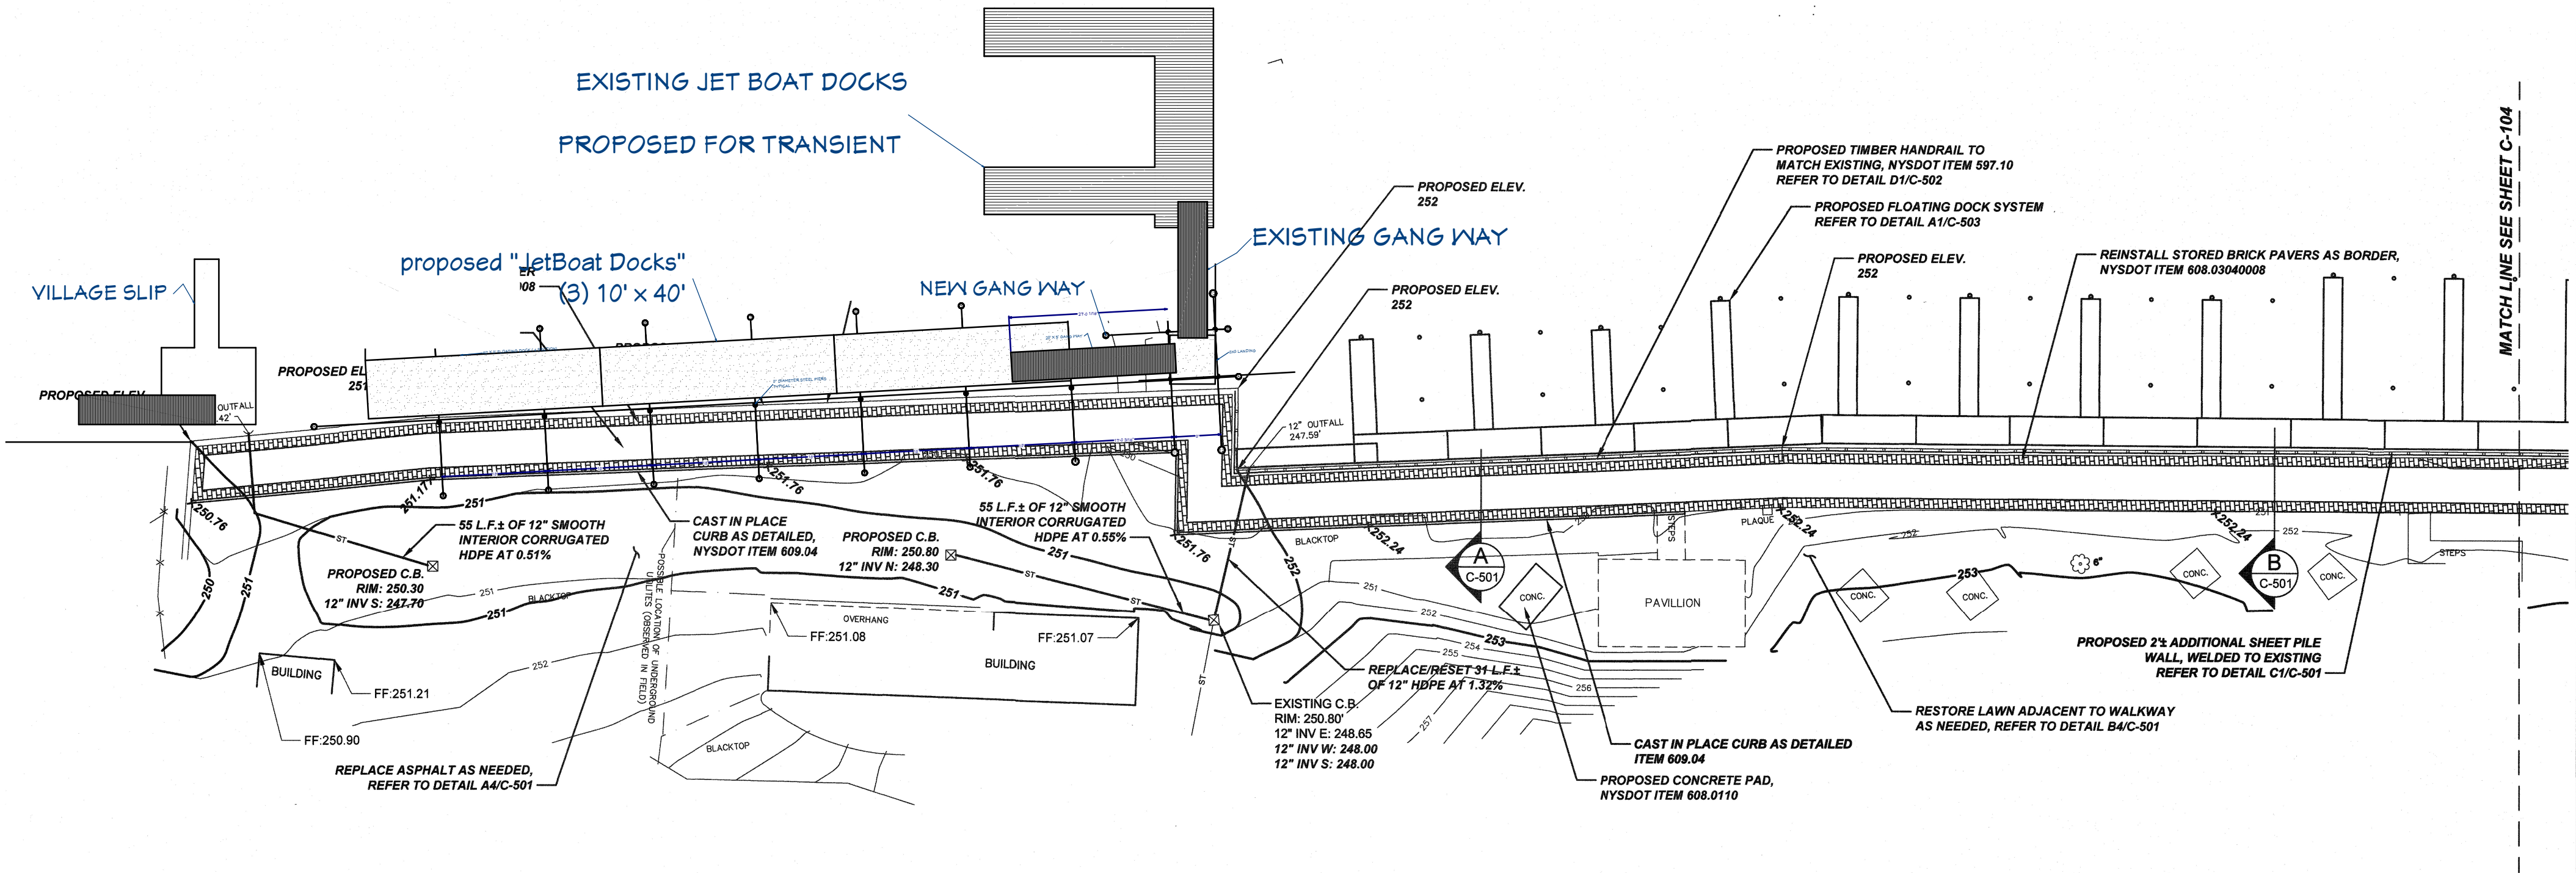

1 OVERALL PLAN  
SCALE: NOT TO SCALE

These documents and their contents are the property of David Giusiana AIA as governed by law. Any reproduction, modifications or alterations to these documents without the expressed written consent of David Giusiana AIA is prohibited by law. It is a violation of the New York State Education law to alter this drawing.

REGISTERED ARCHITECT  
DAVID GIUSIANA AIA  
STATE OF NEW YORK

Member of  
The American  
Institute  
of Architects

ISSUE DATE: 16 FEB 2023	REVISIONS:	
JOB NO. DCG-2 PROJECTS 2023 LEWISTON LANDING LEWISTON NY	NO.	DESCRIPTION
Drawn By: DCG Checked By: dcg	DATE	

WWW.GIUSIANA.COM  
716-754-2522

625 Center Street Lewiston, New York 14092  
david.giusiana@gmail.com - WWW.GIUSIANA.COM  
PH. 716-754-2522

**GIUSIANA**  
ARCHITECTS

JET BOAT DOCKS  
LEWISTON LANDING  
WATER STREET  
LEWISTON NY

D:/projects 2023/lewiston landing/lewiston landing jet boat 16 feb 2023.layout

SHEET NO.  
**A-1**